



SOBHA HARTLAND


CREEK VISTAS RESERVÉ






SOBHA
REALTY


SOBHA HARTLAND
CREEK VISTAS RESERVÉ

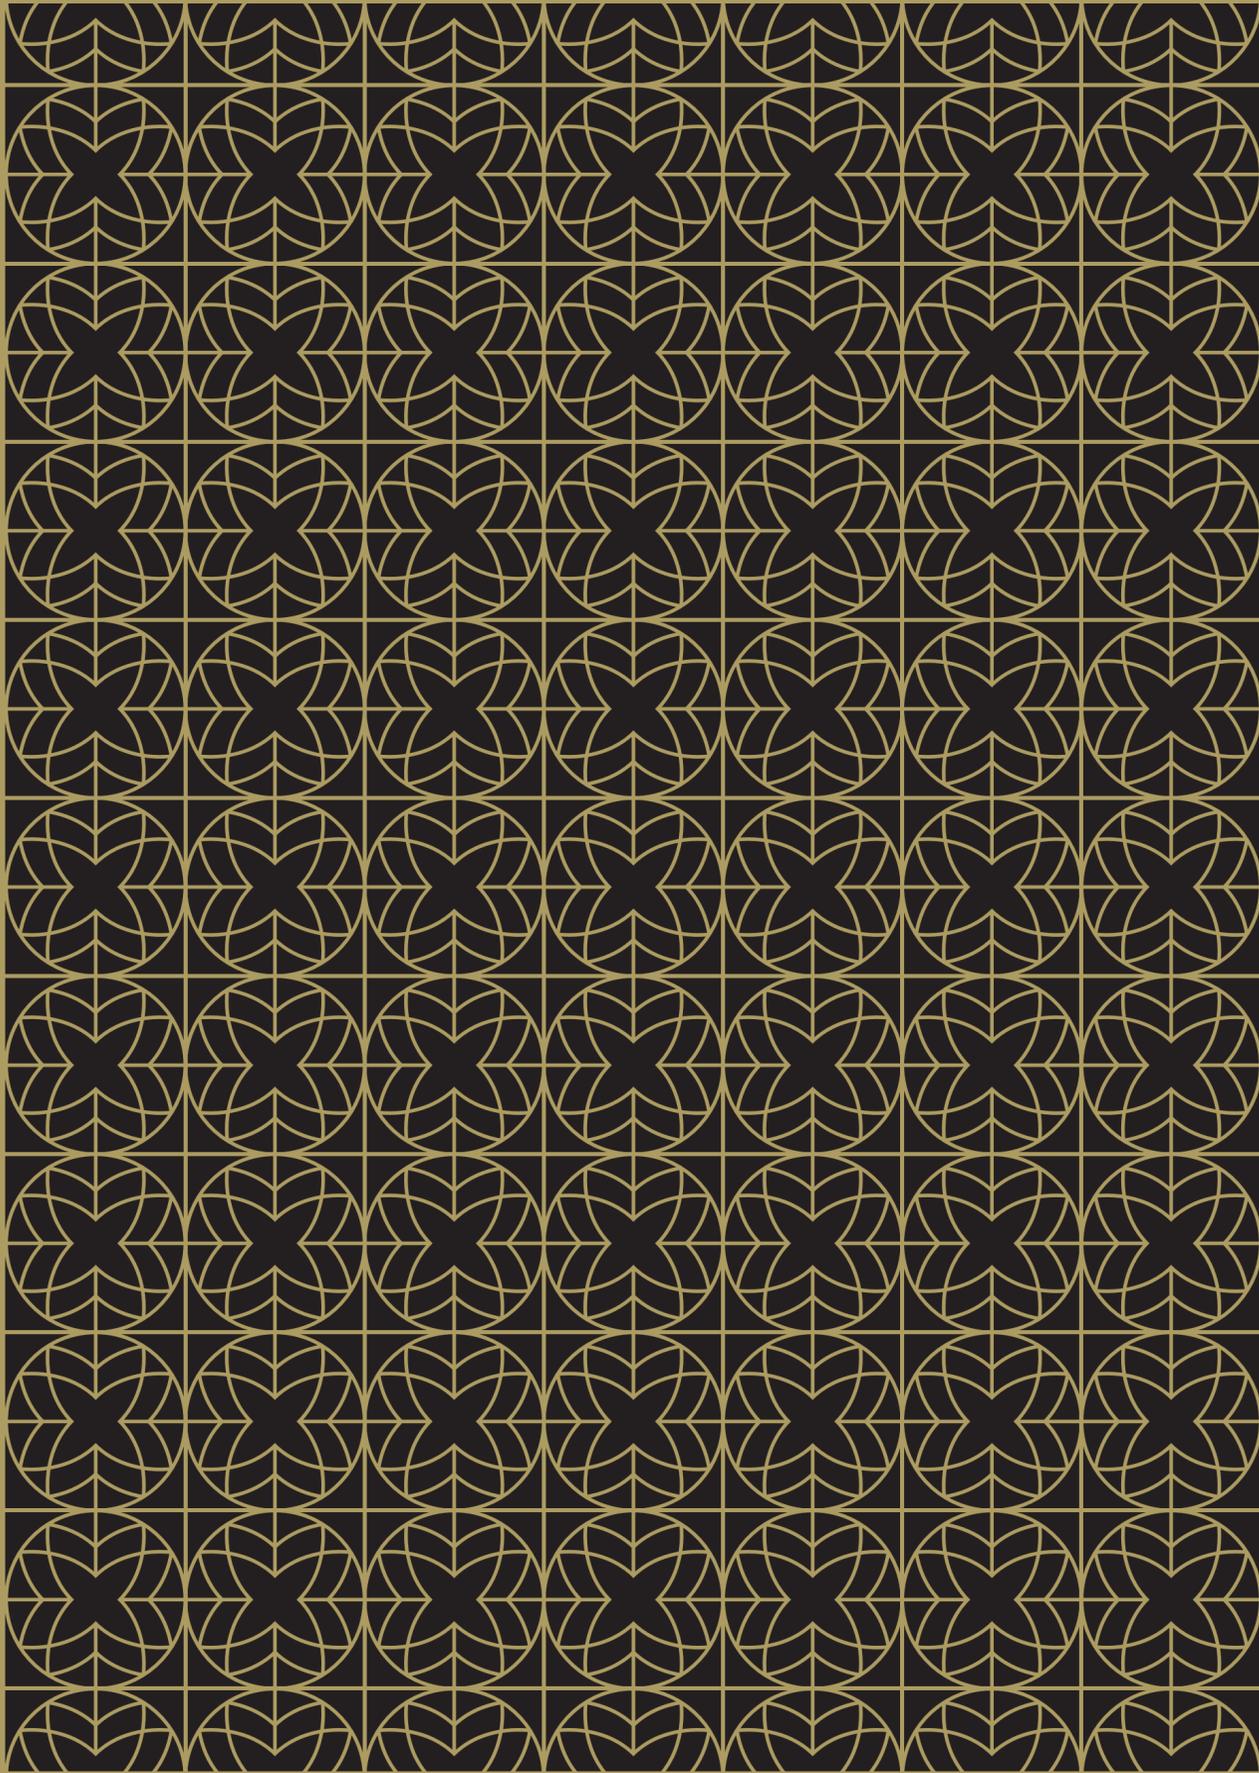

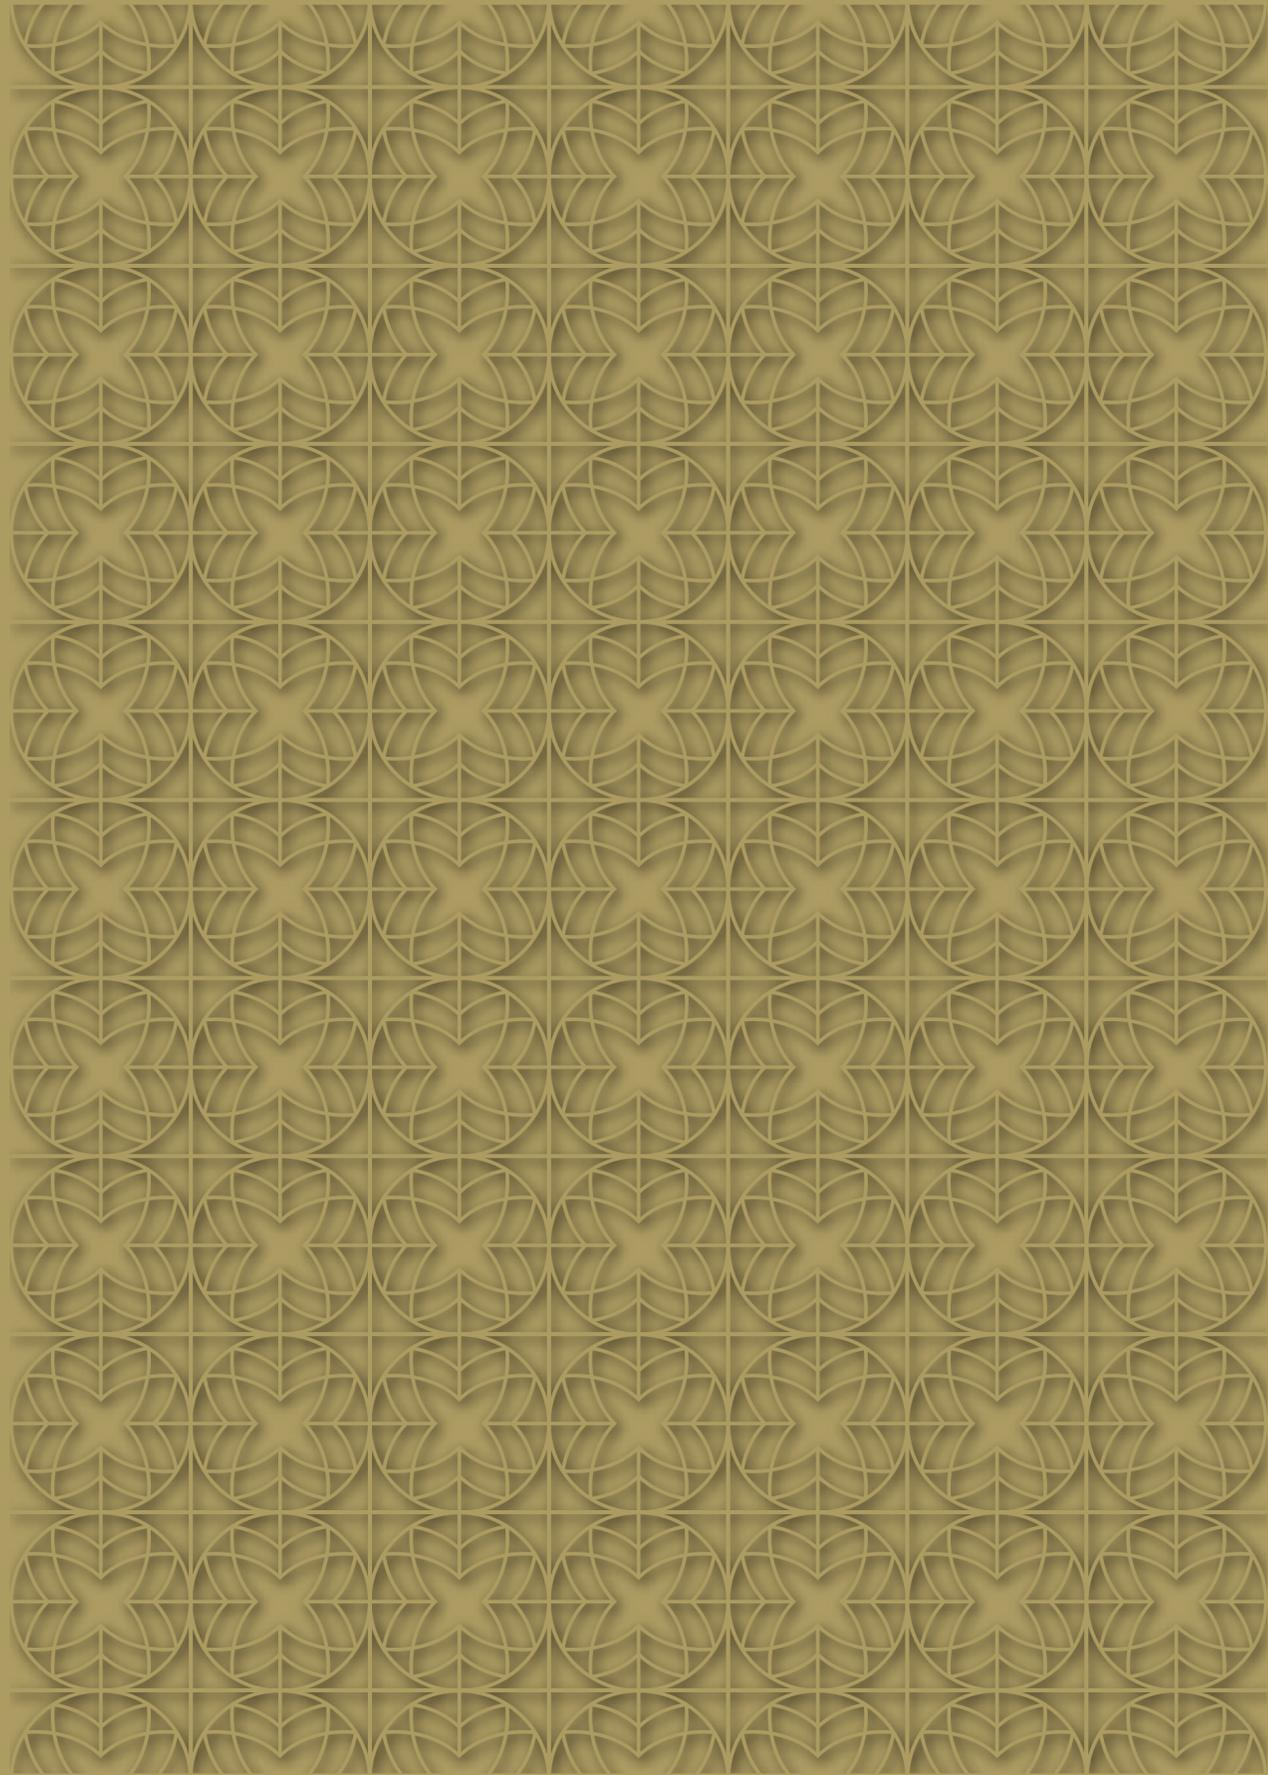



FAR FROM THE
ORDINARY.

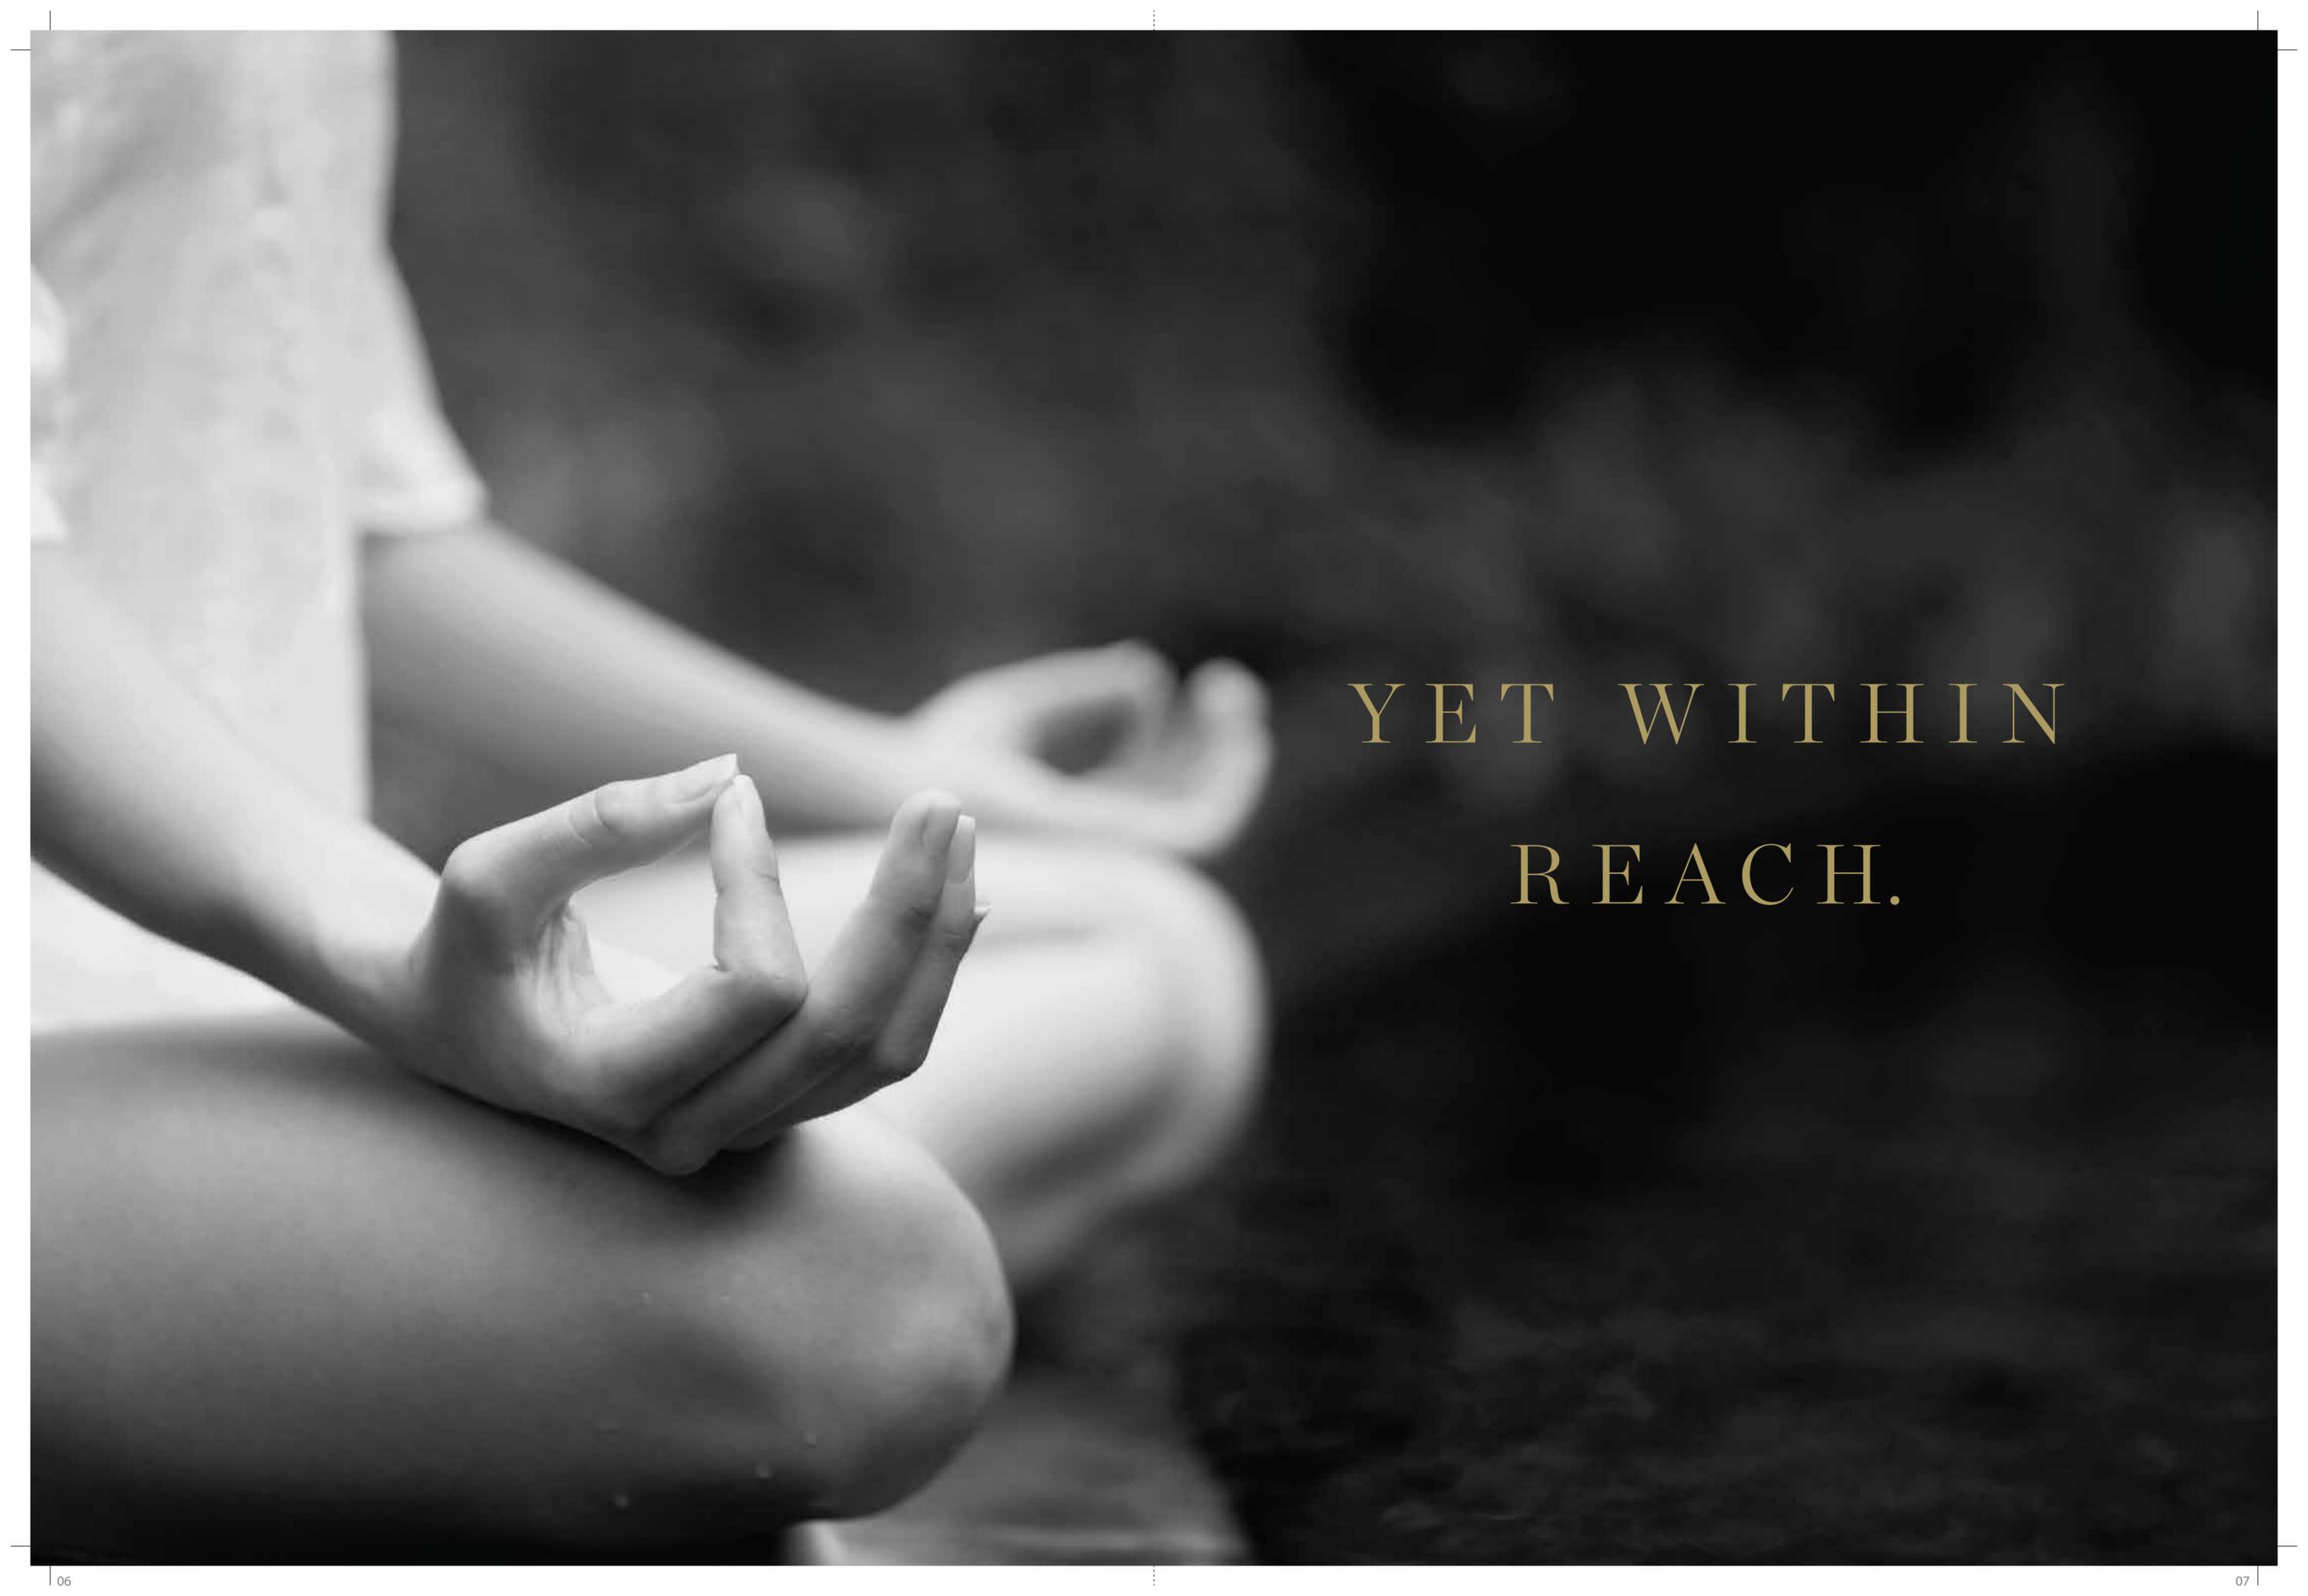

YET WITHIN
REACH.



CREEK VISTAS RESERVÉ

YOUR HOME DOESN'T JUST
OVERLOOK THE CITY'S LEADING SIGHTS.

IT IS ONE.





Artist's impression of Sobha Creek Vistas Reservé

After the successful launch of the first 2 towers, comes a life that is even more fulfilling. Welcome to Creek Vistas Reservé at Sobha Hartland – a 33-storey tower that connects you as effortlessly with nature, as it does to Downtown Dubai.

These apartments give you more in every respect, whether it is centrality, convenience or comfort. Get used to waking up to breath-taking views of the city's leading sights. Spend quality time with your family exploring the sprawling green estate that spans 2.4 million sq. ft. Even within your apartment you'll find that space has been optimally utilised, making the living areas expansive.

When a business deal needs to close, know that it will be done close by, with Downtown Dubai only minutes away.

Once you move in, you'll realise that everything in and around this tower has been crafted with just one purpose in mind – to elevate your living experience.



HOMES THAT MAKE
ROOM FOR
INFINITE MEMORIES.



Creek Vistas Reservé at Sobha Hartland offers you living spaces that accommodate your entire world. Every inch of space in your new apartment has been optimally utilised, to make it even more expansive. You feel it from the moment you walk through the main door. Every small detail has been looked into, to make every moment spent here unforgettable.

WORLD-CLASS AMENITIES
THAT ARE ALREADY
THE TALK OF THE TOWN.

Life at Creek Vistas Reservé at Sobha Hartland is a world away from the rest of Dubai. Here, thoughtful amenities have been skilfully crafted to elevate your living experience. While sprawling acres of open greens replenish what the city takes away. It's a life that has everything, and is only lacking your presence.



- Soak in the moment within the cooling environment of the pristine blue swimming pool, while your little one splashes around in the kid's pool.
- Power up before you begin the day with a training session in the state-of-the-art smart gym. Choose between the traditional, body-sculpting or aerobics workouts.
 - Add a peaceful mind and a relaxed body to your daily care routine with a trip to the Yoga and Meditation Zone.
 - Nothing beats hosting your friends over for a barbeque party, in the exclusive barbeque area. Admire the unparalleled views of the Burj Khalifa and Ras Al Khor Wildlife Sanctuary, while catching up with your loved ones.



Barbeque area



State-of-the-art gym



Kid's pool



- Watch the stars with your kids, and enjoy the touch of grass beneath your feet, on the lush green lawns.

- Your kids will have ample space to run about and frolic in the Kid's Play Area. This specially-designed space comes with a sand pit and a variety of play equipment that your kids will absolutely love.



EXCLUSIVELY
CRAFTED,
*WITH EVERY DETAIL
IN MIND.*

- Nestled within a gated community in the heart of Sobha Hartland.
- Part of an 8 million sq. ft. estate with 30% open and green spaces.






- Home to spectacular views of the Dubai skyline, Ras Al Khor Wildlife Sanctuary, Dubai Canal and Dubai Creek.





- A two-minute walk away from top international schools, the community triangular park and the walkway along the Dubai Canal.



- Well-connected to the rest of the city through the future metro line and the Ras Al Khor main road.

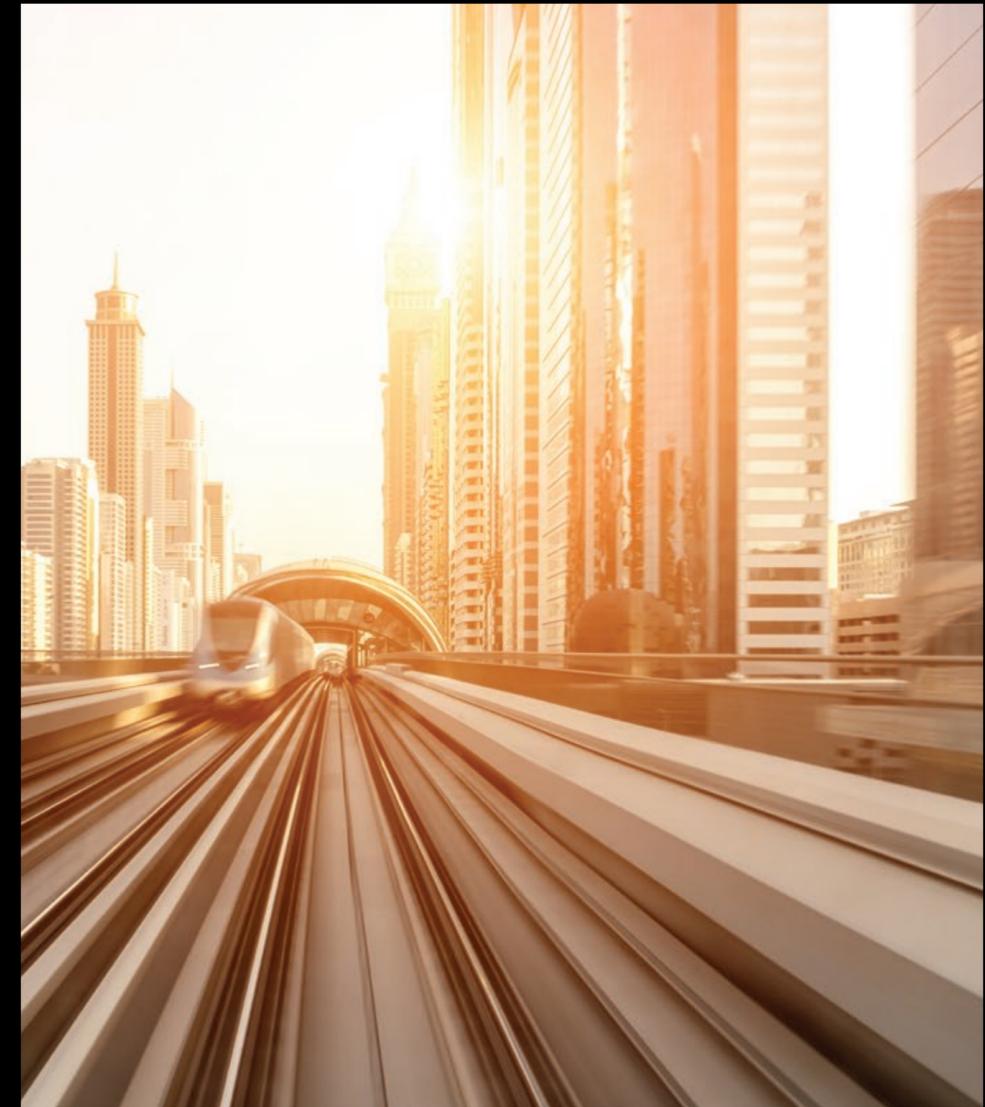

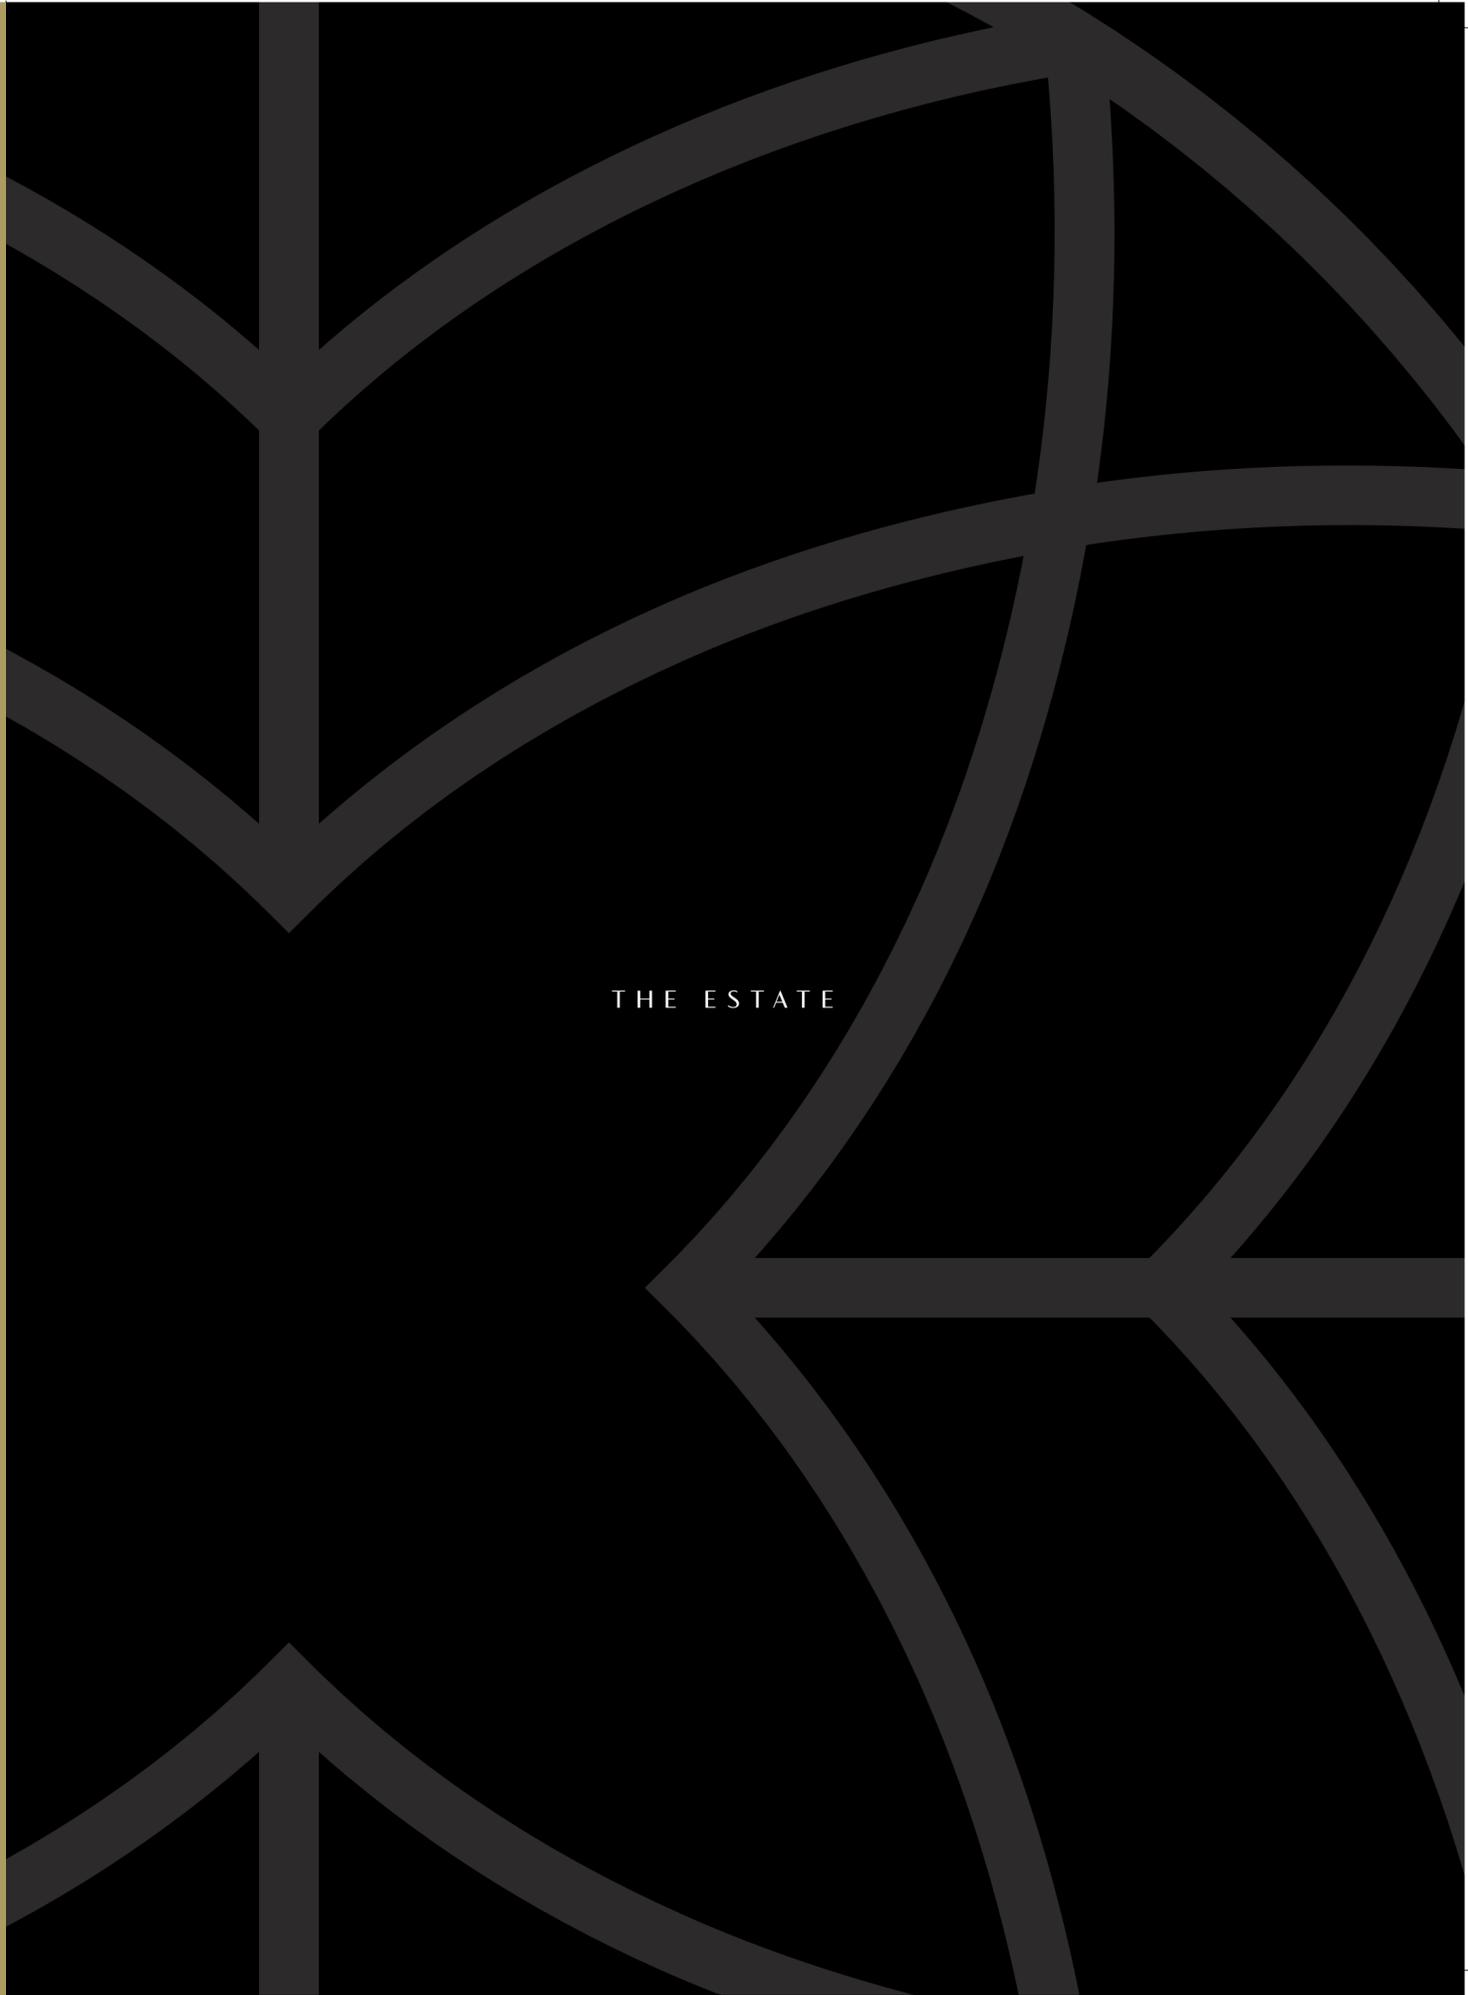 

THE ESTATE



LET 358 SPECIES OF TREES

DISCOVER YOU.

Sobha Hartland is built around a simple, yet life-changing vision of weaving nature into everyday living. A place unlike anywhere else in the world. Over 2.4 million square feet is dedicated to nature. Open spaces are artfully landscaped. Mature tree canopies cover pathways.

Parks and walking tracks set amidst lush greenery and flowers, awaken and delight the senses. And of course, the residential spaces themselves have been co-created with the context of nature.

NO REASON TO STEP OUT.

Enter Sobha Hartland and feel the stress and demands of the city melt away. But more importantly, live here and discover that there's absolutely no need to step out. State-of-the-art clubhouses and sports zones allow you to pursue your physical goals. Luxury spas indulge your senses. The North London Collegiate School and Hartland International School offer the finest education to your little ones. The most sought-after brands vie for your attention at our expansive shopping arena. And moments of quiet reflection can be experienced in our beautiful mosques.

Expansive shopping arena



State-of-the-art clubhouse



DISCOVER HARTLAND.



- Hartland Square
- Hartland Boulevard
 - Home to the most premium designer labels and boutiques
- Hartland Walk
 - Elegant restaurants and entertainment areas
- Hartland International School
- North London Collegiate School
- Premium healthcare facilities
- Mosques
- Hartland Hotels and Spa
- Clubhouses

Mosques



North London Collegiate School




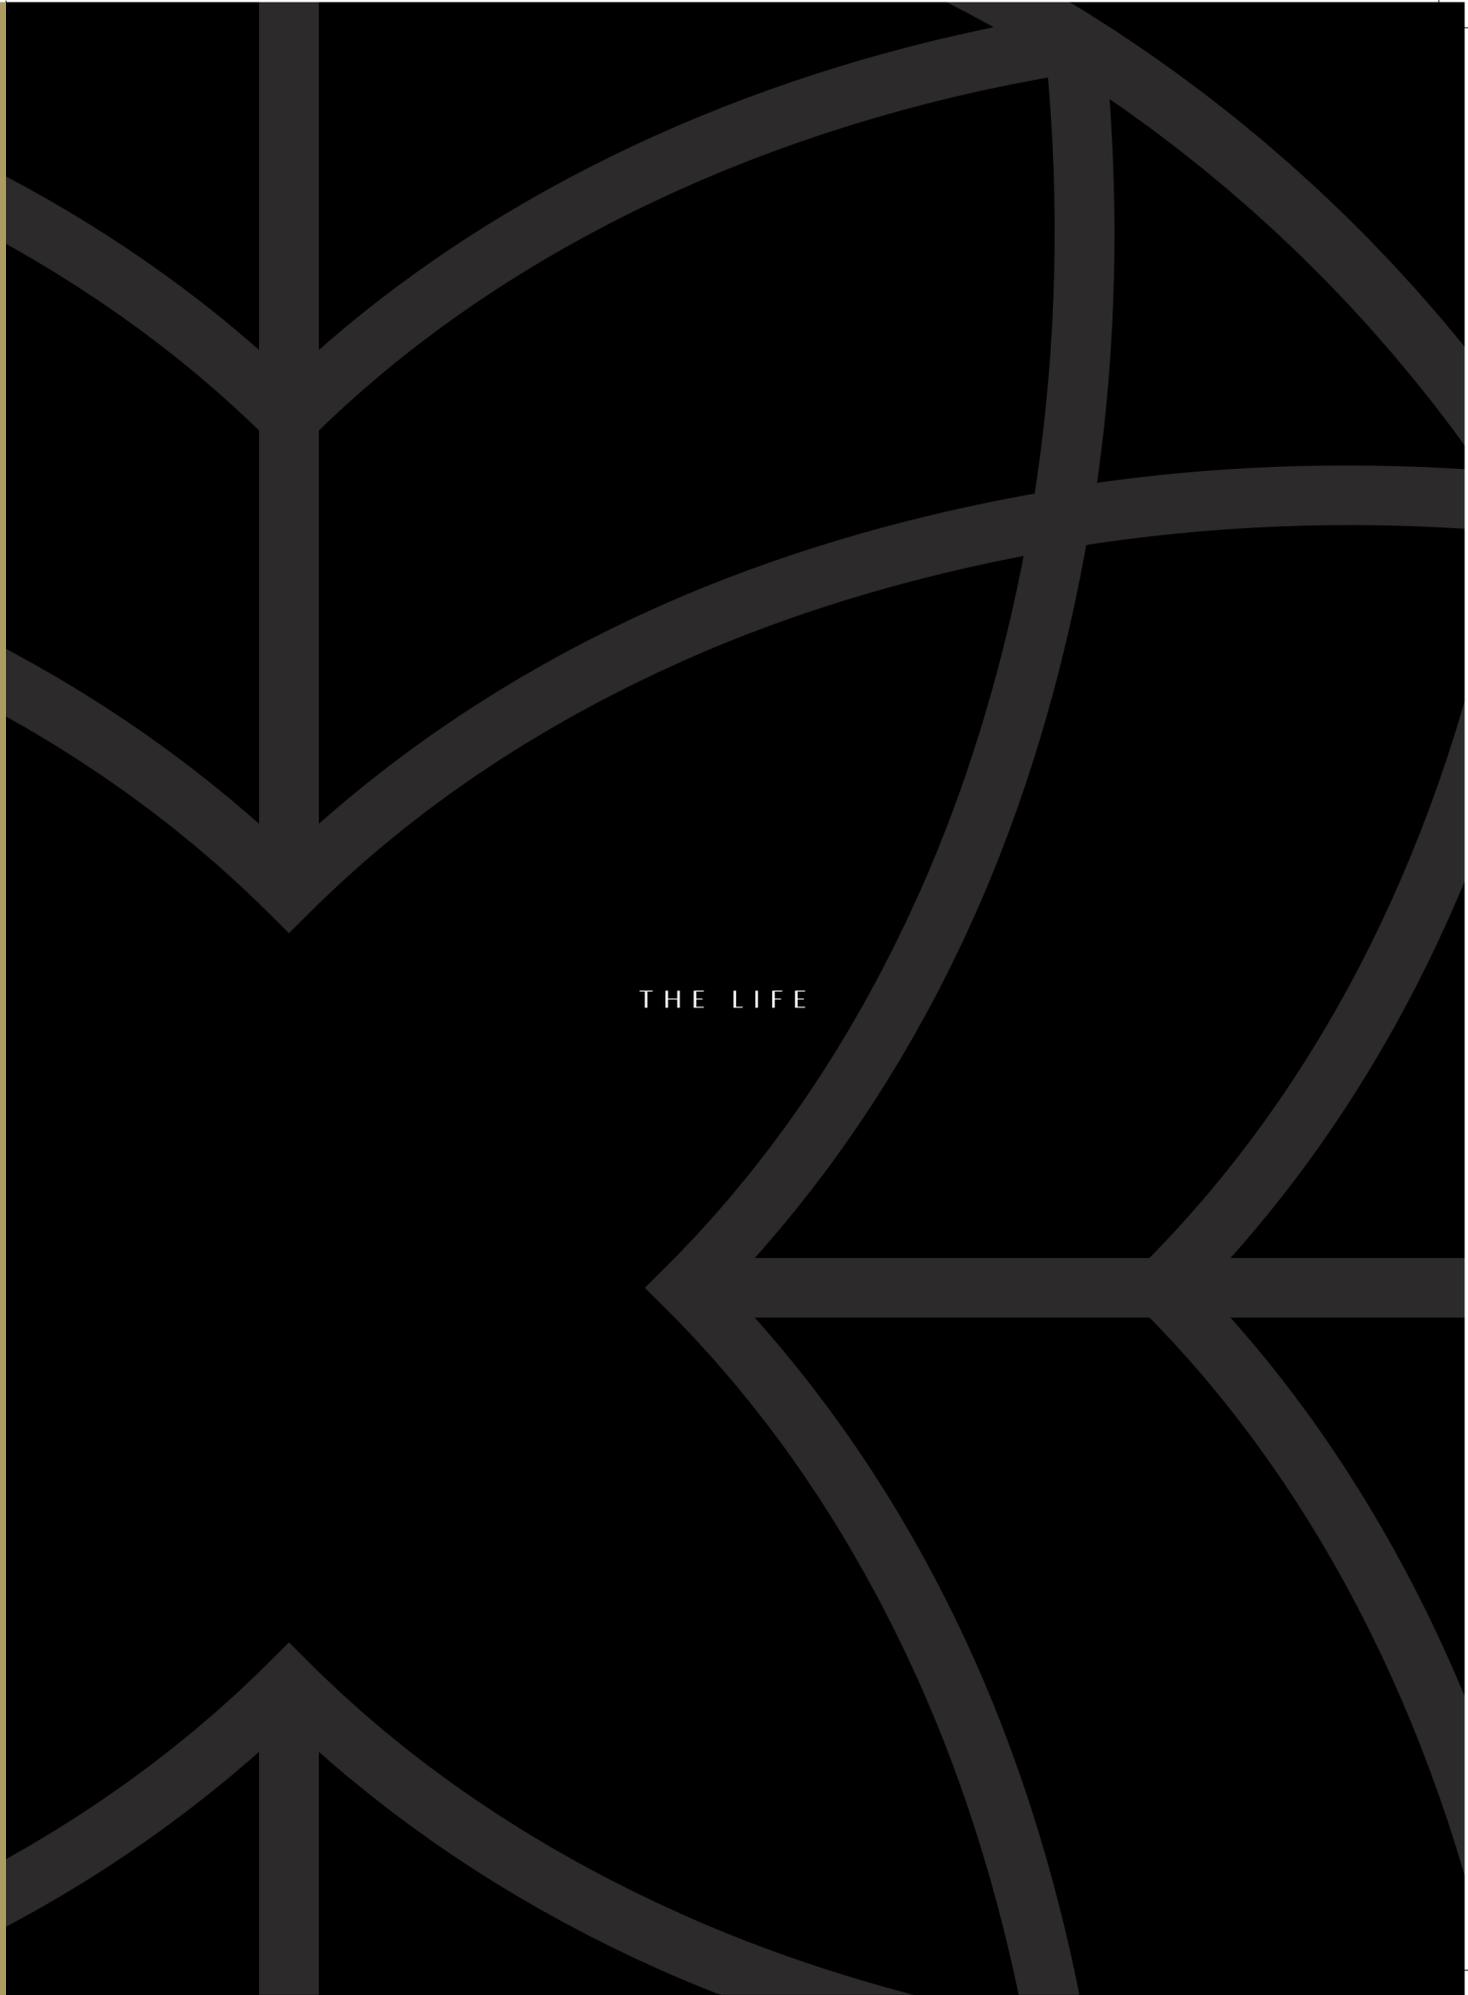 

THE LIFE

PHYSICAL WELLBEING

DISCOVER
HOW FAR YOUR BODY
CAN GO
WHEN IT HAS
THE PERFECT PATH

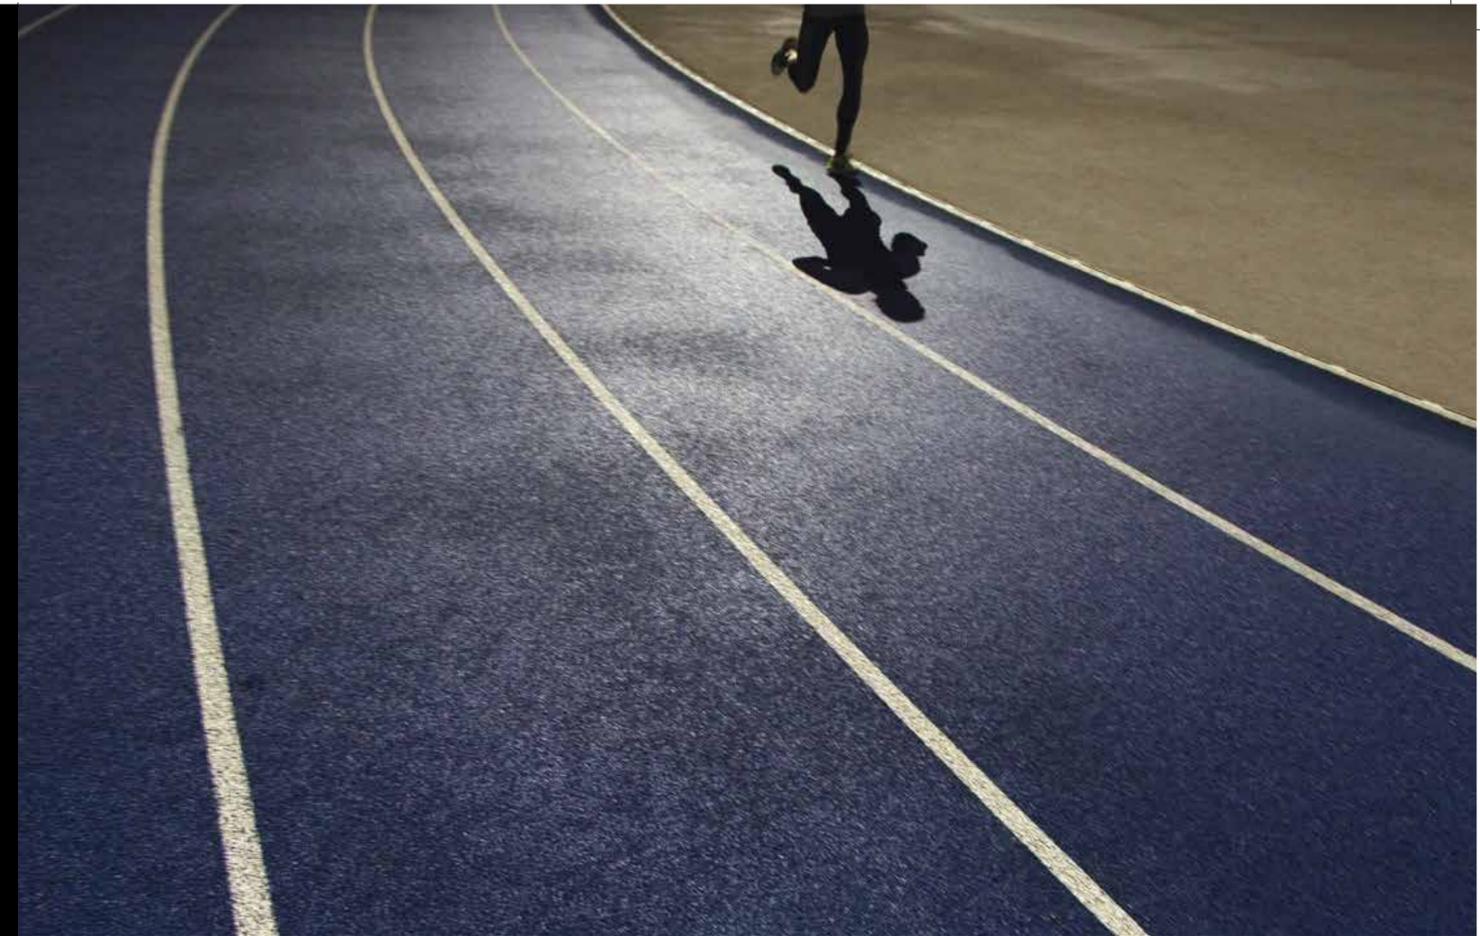

Jogging Tracks

Discover a more active lifestyle at Sobha Hartland. Physical well-being areas have been carefully integrated into the estate. Jogging and walking tracks by the Dubai Water canal, outdoor and indoor high-end gyms, swimming pools, sports arenas and much more, to keep you healthy.

- Swimming pools
- Gymnasiums and Clubhouses
- Walking tracks
- Playgrounds
- Sports arenas
- Cycling tracks

WELLNESS



WHERE
STRESS LEVELS
FADE INTO
SHADES OF GREEN.



Leave the city and its demands behind and embrace a life of wellness and rejuvenation. At Sobha Hartland, luxury living moves seamlessly from exceptional interiors to holistic experiences. Discover multiple ways to relax and unwind in our thoughtfully created spaces. Take your pick from beautiful aroma and reflexology gardens, wellness spas, or mesmerising butterfly parks and aquariums.

- Wellness Center
- Spas
- Reflexology Gardens
- Aroma Gardens, Other Relaxation Avenues
- Aquarium
- Butterfly Parks

Butterfly Park



SPiritual QUESTS

FIND SOMETHING
YOU WEREN'T LOOKING FOR.

YOU.

Turn inward and discover your spiritual side. The lush green expanses at Hartland house serene yoga pavillions and many tranquil spaces. Discover peace, reconnect with your thoughts or offer prayers to the almighty in our beautiful mosque.

- Religious Center (Mosque / Temple)
- Yoga Pavilions



Gazebo

CULTURAL AND SOCIAL LIVING

REDISCOVER THE LOST
SKILL OF CONNECTING WITH
PEOPLE.

WITHOUT A CLICK.

Connect with people as discerning as you are. Discover others who share the same interests you do, or simply enjoy the feeling of being part of a community. At Sobha Hartland, we have dedicated, thoughtfully designed spaces for social and cultural living.



- Community center
- Gazebo
- Special interest groups and societies
- Amphitheatres for concerts

FAMILY TIME

2.4 MILLION SQUARE FEET
OF SPACE
TO BRING YOU CLOSER.



Sobha Hartland offers you one of the most sought-after luxuries in Dubai - Allowing you more time for your family and for yourself. Being in the heart of the city gives you the advantage of proximity to your work place and less commute time to any place in Dubai. And while you're inside this green estate, there are world-class amenities and thoughtfully designed areas to spend quality time with your family or pursue your individual passions.

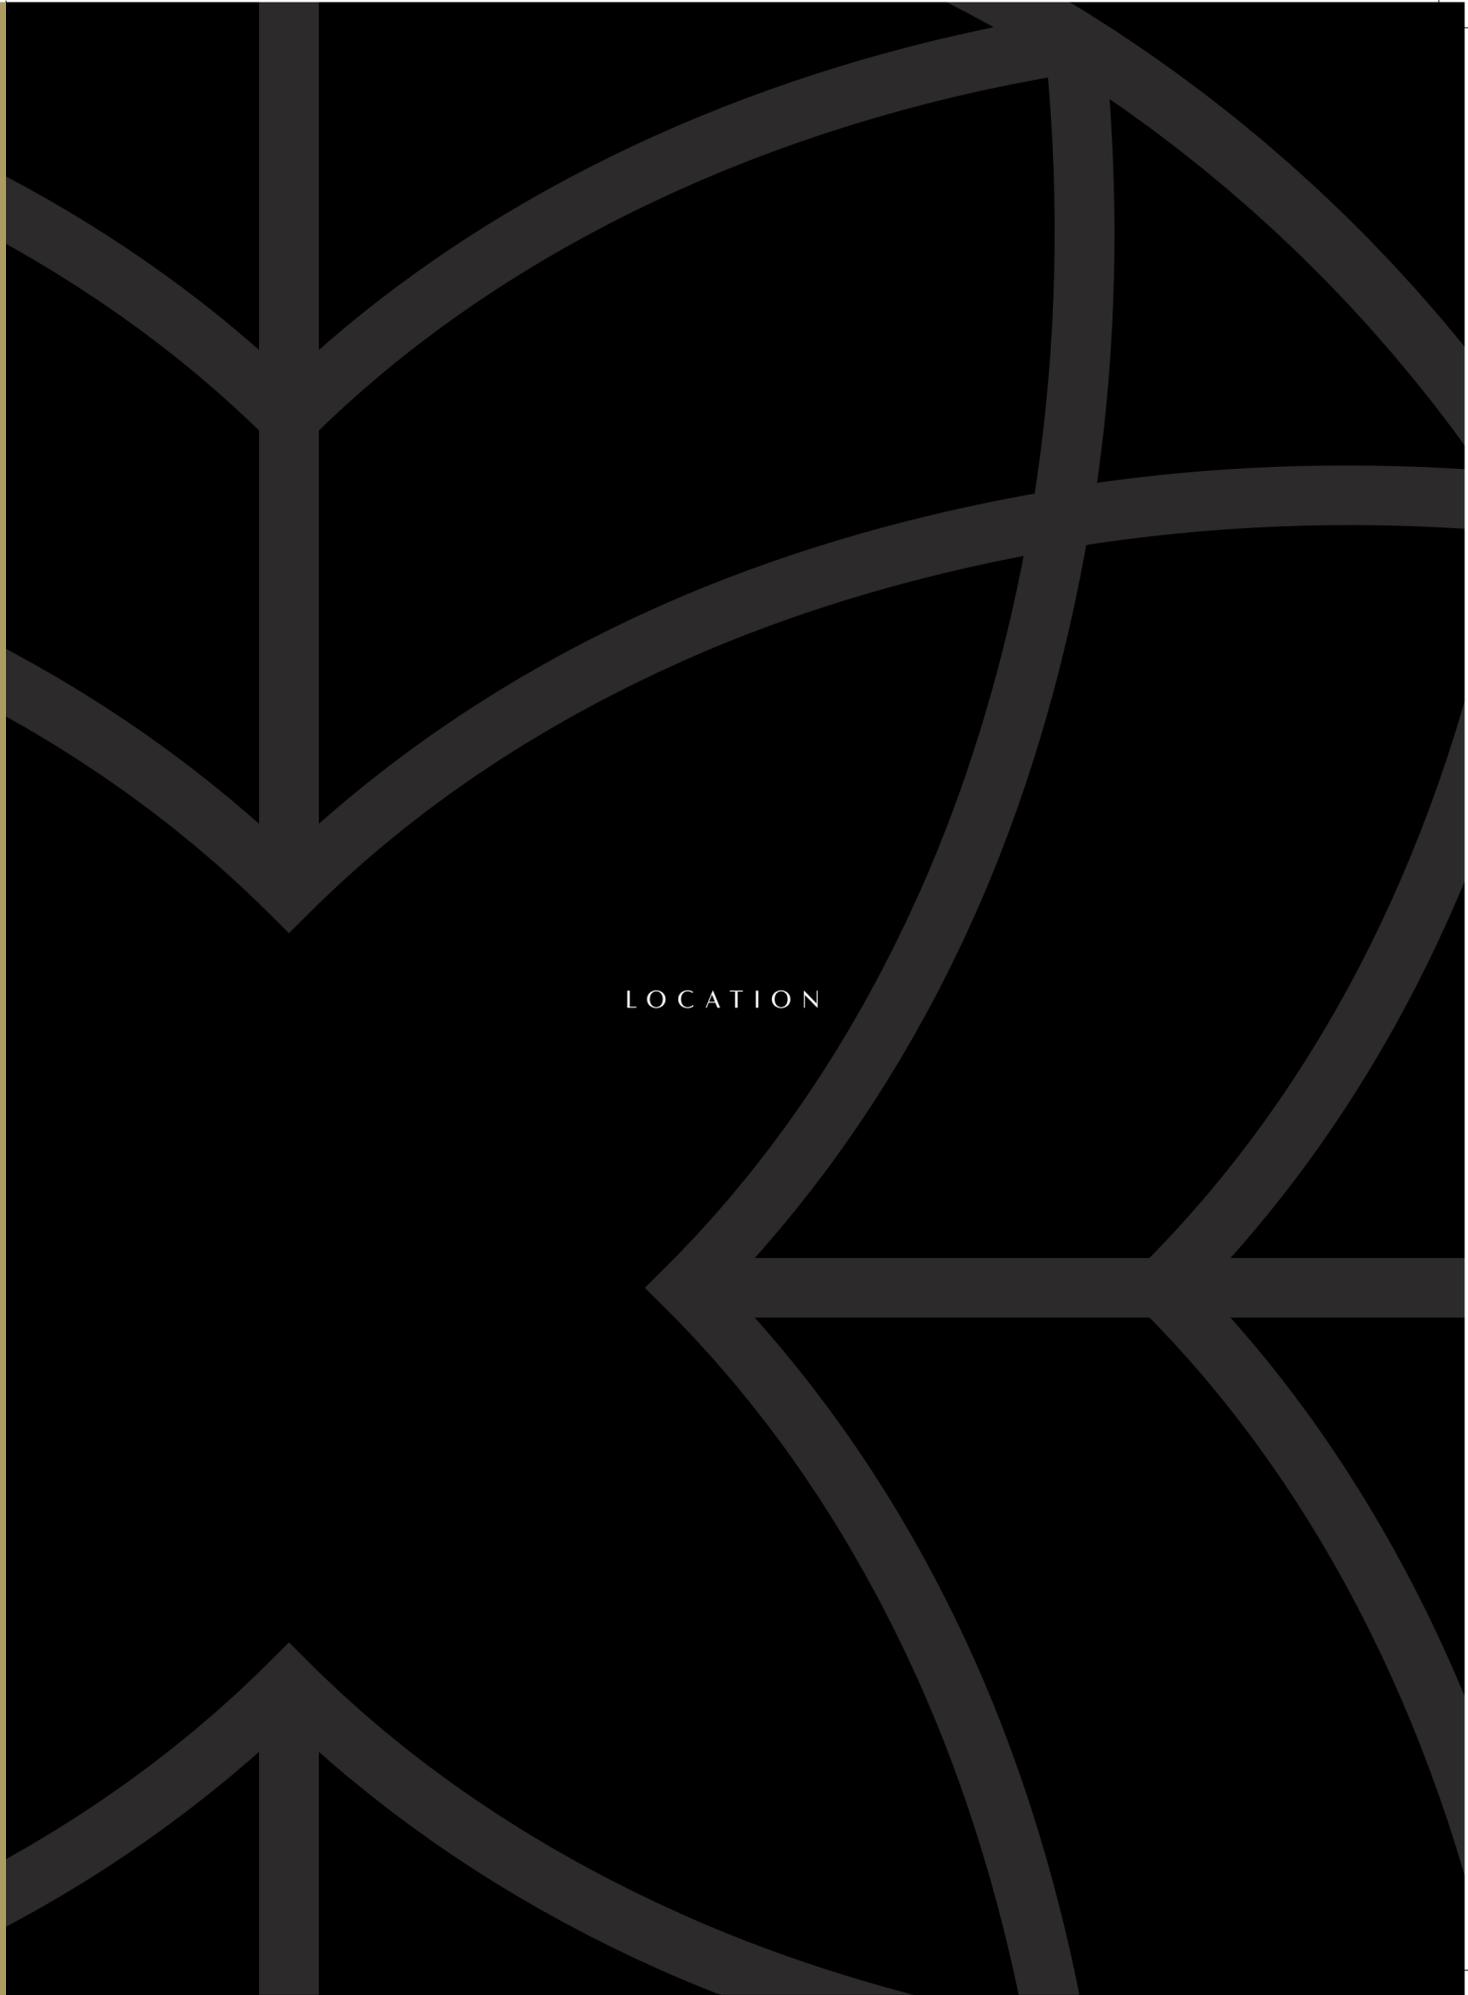 

LOCATION

DISCONNECT FROM
THE CITY WHEN YOU STEP IN.
CONNECT IN MINUTES.



Sobha Hartland is a self-contained world of luxury, with an unrivalled advantage of location and proximity to Dubai's epicenter.

Set against the backdrop of the Dubai Water Canal, the city's key attractions are just minutes away. The iconic Burj Khalifa and the Downtown experiences are 5 minutes away. The pristine Ras Al Khor Wildlife Sanctuary and the Meydan Racecourse are around the corner. And the Dubai metro is set to pass alongside, to provide quick access to the heart of Dubai International Financial Centre (DIFC) and the rest of the city.

3^{km}

FROM THE
ICONIC ATTRACTIONS
OF DUBAI.





BURJ KHALIFA

12^{Min}



INTERNATIONAL AIRPORT

20^{Min}



DIFC

10^{Min}



EMIRATES GOLF CLUB

20^{Min}



DUBAI MARINA

20^{Min}



PALM JUMEIRAH

20^{Min}



DUBAI MALL

12^{Min}



MEYDAN RACE COURSE

10^{Min}



COUNTRY CLUB

5^{Min}



INTERNATIONAL SCHOOLS

2^{Min}



DUBAI OPERA

12^{Min}



RAS AL KHOR WILDLIFE SANCTUARY

12^{Min}

- The heft and feel of the door as it shuts silently.
- The angle of the windows to ensure privacy.
- The way two sheets of marble join so as to be barely visible.
- The discreet skylight that unplugs your memory by bathing the room with a warm, natural glow.
- The hallmark of a Sobha property is how you feel inside it.

SOME OF OUR
 MOST THOUGHTFUL
 DETAILS
 ARE ONES YOU'LL
 NEVER SEE.





A
heritage
of exquisite
detailing.

At Sobha,
we don't exceed
international
building standards,
we define them.

At Sobha, we don't exceed international building standards, we define them. Our core philosophy is simple. We deliver perfection by controlling quality from inception to completion. In fact we are the only backward integrated real estate developer in the world. Which means that we are the only company that develops every element of the project from the inside to the outside, in-house; from the initial design concept to the concrete slabs, all the way to the finishing touches.

Every stage is controlled by skilled Sobha talent. We have a three-tier quality check, where others have one, to ensure meticulous standards at the time of delivery. Some might call this obsession with quality a bit excessive. We call it 'The Sobha Way'.



Design

Architecture, interior design and landscaping are in-house capabilities at Sobha. These functions, we believe, are the cornerstones for perfect execution. Our design studio has over 70 odd, extremely talented professionals from various fields who are continually monitoring global trends and incorporating them with thought and creativity into each of our projects.



Engineering and contracting

Our designs are usually cutting-edge and ground-breaking. And to ensure that they are equally exceptional in reality, we have created a robust engineering and contracting team. They look into the finest and biggest details of each project. From the foundation to the mechanical, electrical and plumbing details. This division is critical in the value chain of a realty business as it eliminates the likelihood of a third party contractor defaulting and gives us complete quality control.



Material sourcing

Quality in our business starts with the finest materials. To make sure that the standards and precision used during engineering are given their due, we source materials from the best manufacturers across the world and follow a 'No Compromise' policy. From the center of the room to the corners - we manufacture or curate the best materials that last generations. To create more value and fit into our overall high design aesthetic, we have created in-house manufacturing capabilities in areas such as furniture, façade, mattresses, concreting and pre-casting. All this of course, using German-made machinery renowned for its precision and finesse.



Craftsmanship

No layer of paint is uneven. The marble tiles are dry laid and adjusted aesthetically to achieve intricate vein patterns. Bathrooms are 100% leak proof and boast of zero water stagnation. 54 mm thick doors slide with the touch of a finger. We pride our team of expert craftsmen for their impeccable attention to detail.



Quality control

Our quality control team is headed by a German engineer, Olaf Wagner, whose processes find mention in the case studies of Harvard Business School. This is an area we are so passionate about, that Mr. PNC Menon himself gets involved so that the remotest defects are eliminated before presenting the project to the customer.

A lineage
of iconic projects
across the
Middle East.

From luxury villas
to exquisite palaces,
hotels, multiplexes and
convention centers,

Sobha has made
its presence felt across
Bahrain, Dubai
and Oman among
the discerning.

Our forte lies in creating
world-class projects with a
great emphasis to detail.



*Sultan Qaboos
Grand Mosque*

Al Bustan
Palace Hotel



Infosys
Global Education
Center - Mysore



Corporate spaces for
Bayer & Blocon. Taj Vivanta.



Qasr Al Sarab Desert Resort,
Abu Dhabi.



A look at the many in-house divisions at
Sobha that deliver excellence.


- Architectural Design Studio
- Interiors Division
- Electromechanical Works
- Landscaping & Nurseries
- Sobha Architecture, Glazing & Metal Works
- Restoplus Sleep Solutions
- Concrete Products Division
- Precast

From
decorating
palaces
to building them.
The incredible story
of one man's
commitment
to *craft*.



Mr. PNC Menon

Across the world, Mr. PNC Menon's reputation as a master craftsman is legendary. His obsession with detail is what catapulted him from his humble beginnings as an interior decorator to the royal homes, to one of the most respected names in real estate. He has always been at the forefront of delivering world-class projects. From creating extravagant palaces and intricate mosques to state-of-the-art campuses and super premium residential spaces - one recurring feature of each of his creations is the exceptional quality that is delivered. Mr. Menon's deep understanding of creating spaces from the inside out and his passion for perfection is the driving force behind Sobha breaking new boundaries of excellence.

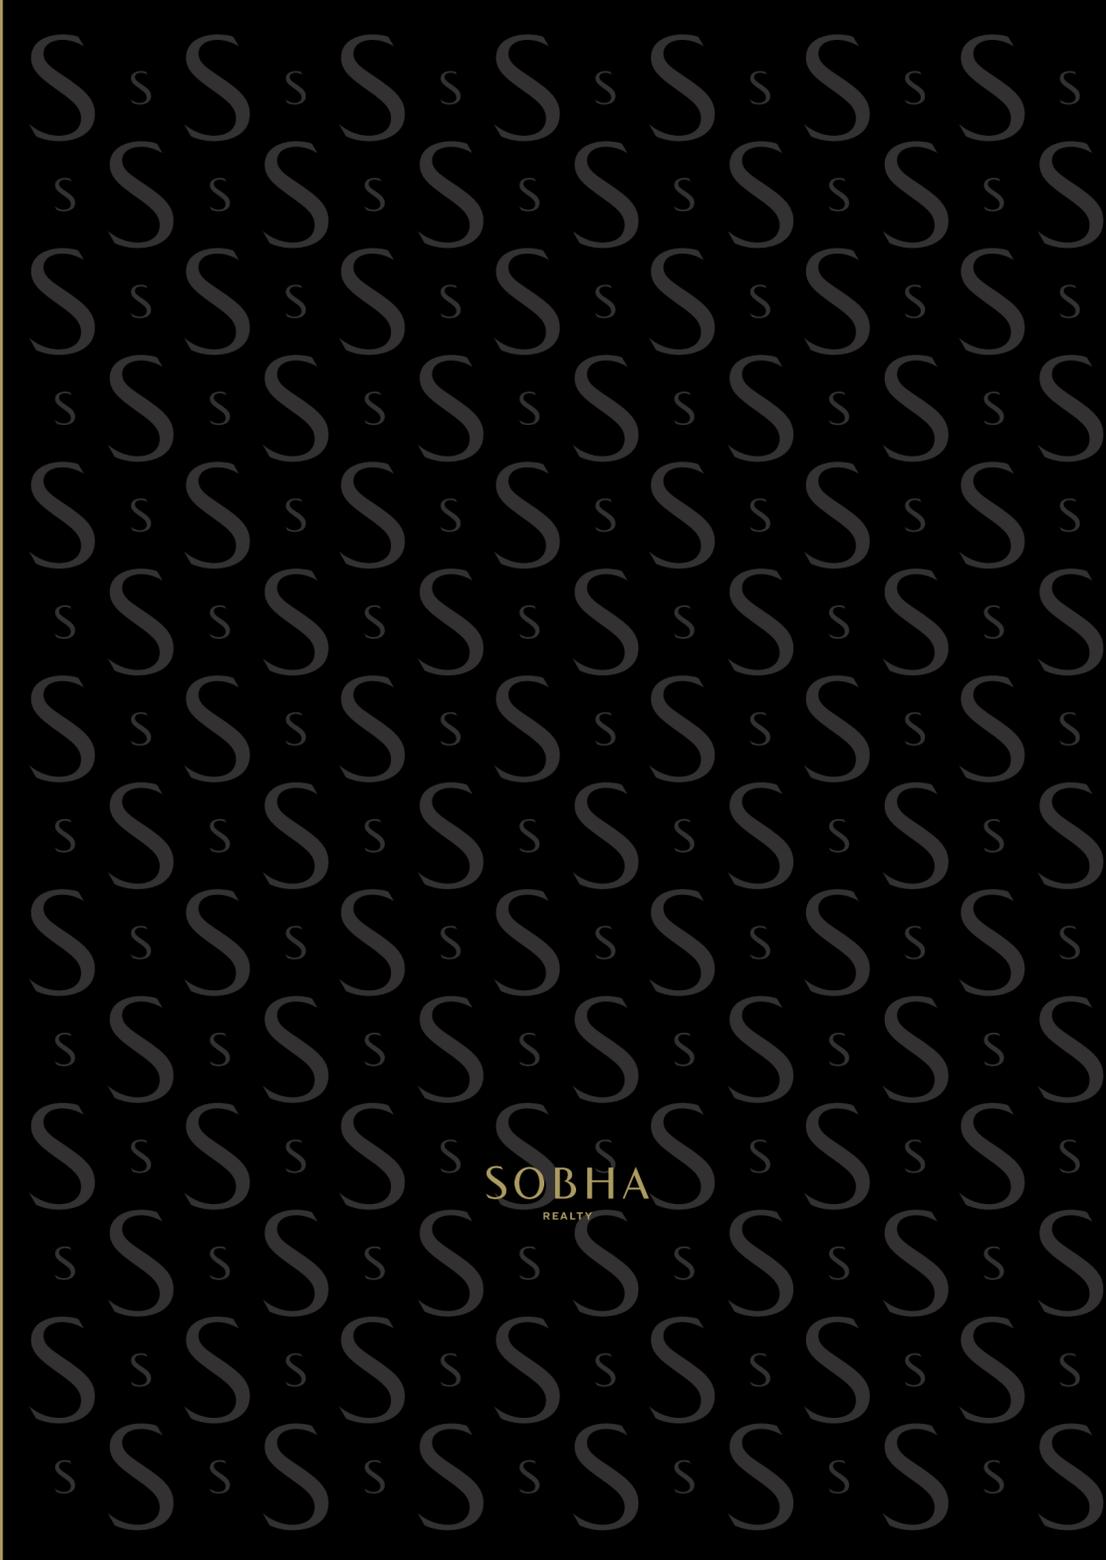



SOBHA
REALTY

DESIGNED FOR
A LIFE LESS ORDINARY.




- 01 ENTRY / EXIT TO SOBHA HARTLAND
- 02 HOTEL
- 03 CREEK VISTAS & CREEK VISTAS RESERVÉ
- 04 INTERNATIONAL SCHOOLS
- 05 ONE PARK AVENUE
- 06 GREENS
- 07 HIGH RISE BUILDING - RESIDENTIAL
- 08 GATE TO SOBHA HARTLAND ESTATES
- 09 GARDEN HOUSES
- 10 FOREST VILLAS
- 11 GARDENIA VILLAS
- 12 WATER CANAL VILLAS
- 13 DUBAI CANAL
- 14 DUBAI METRO LINE
- 15 AL MEYDAN ROAD
- 16 RAS AL KHOR ROAD
- 17 AMENITIES

- | | | |
|--|--|--|
| | | |
| | | |
| | | |
| | | |
| | | |

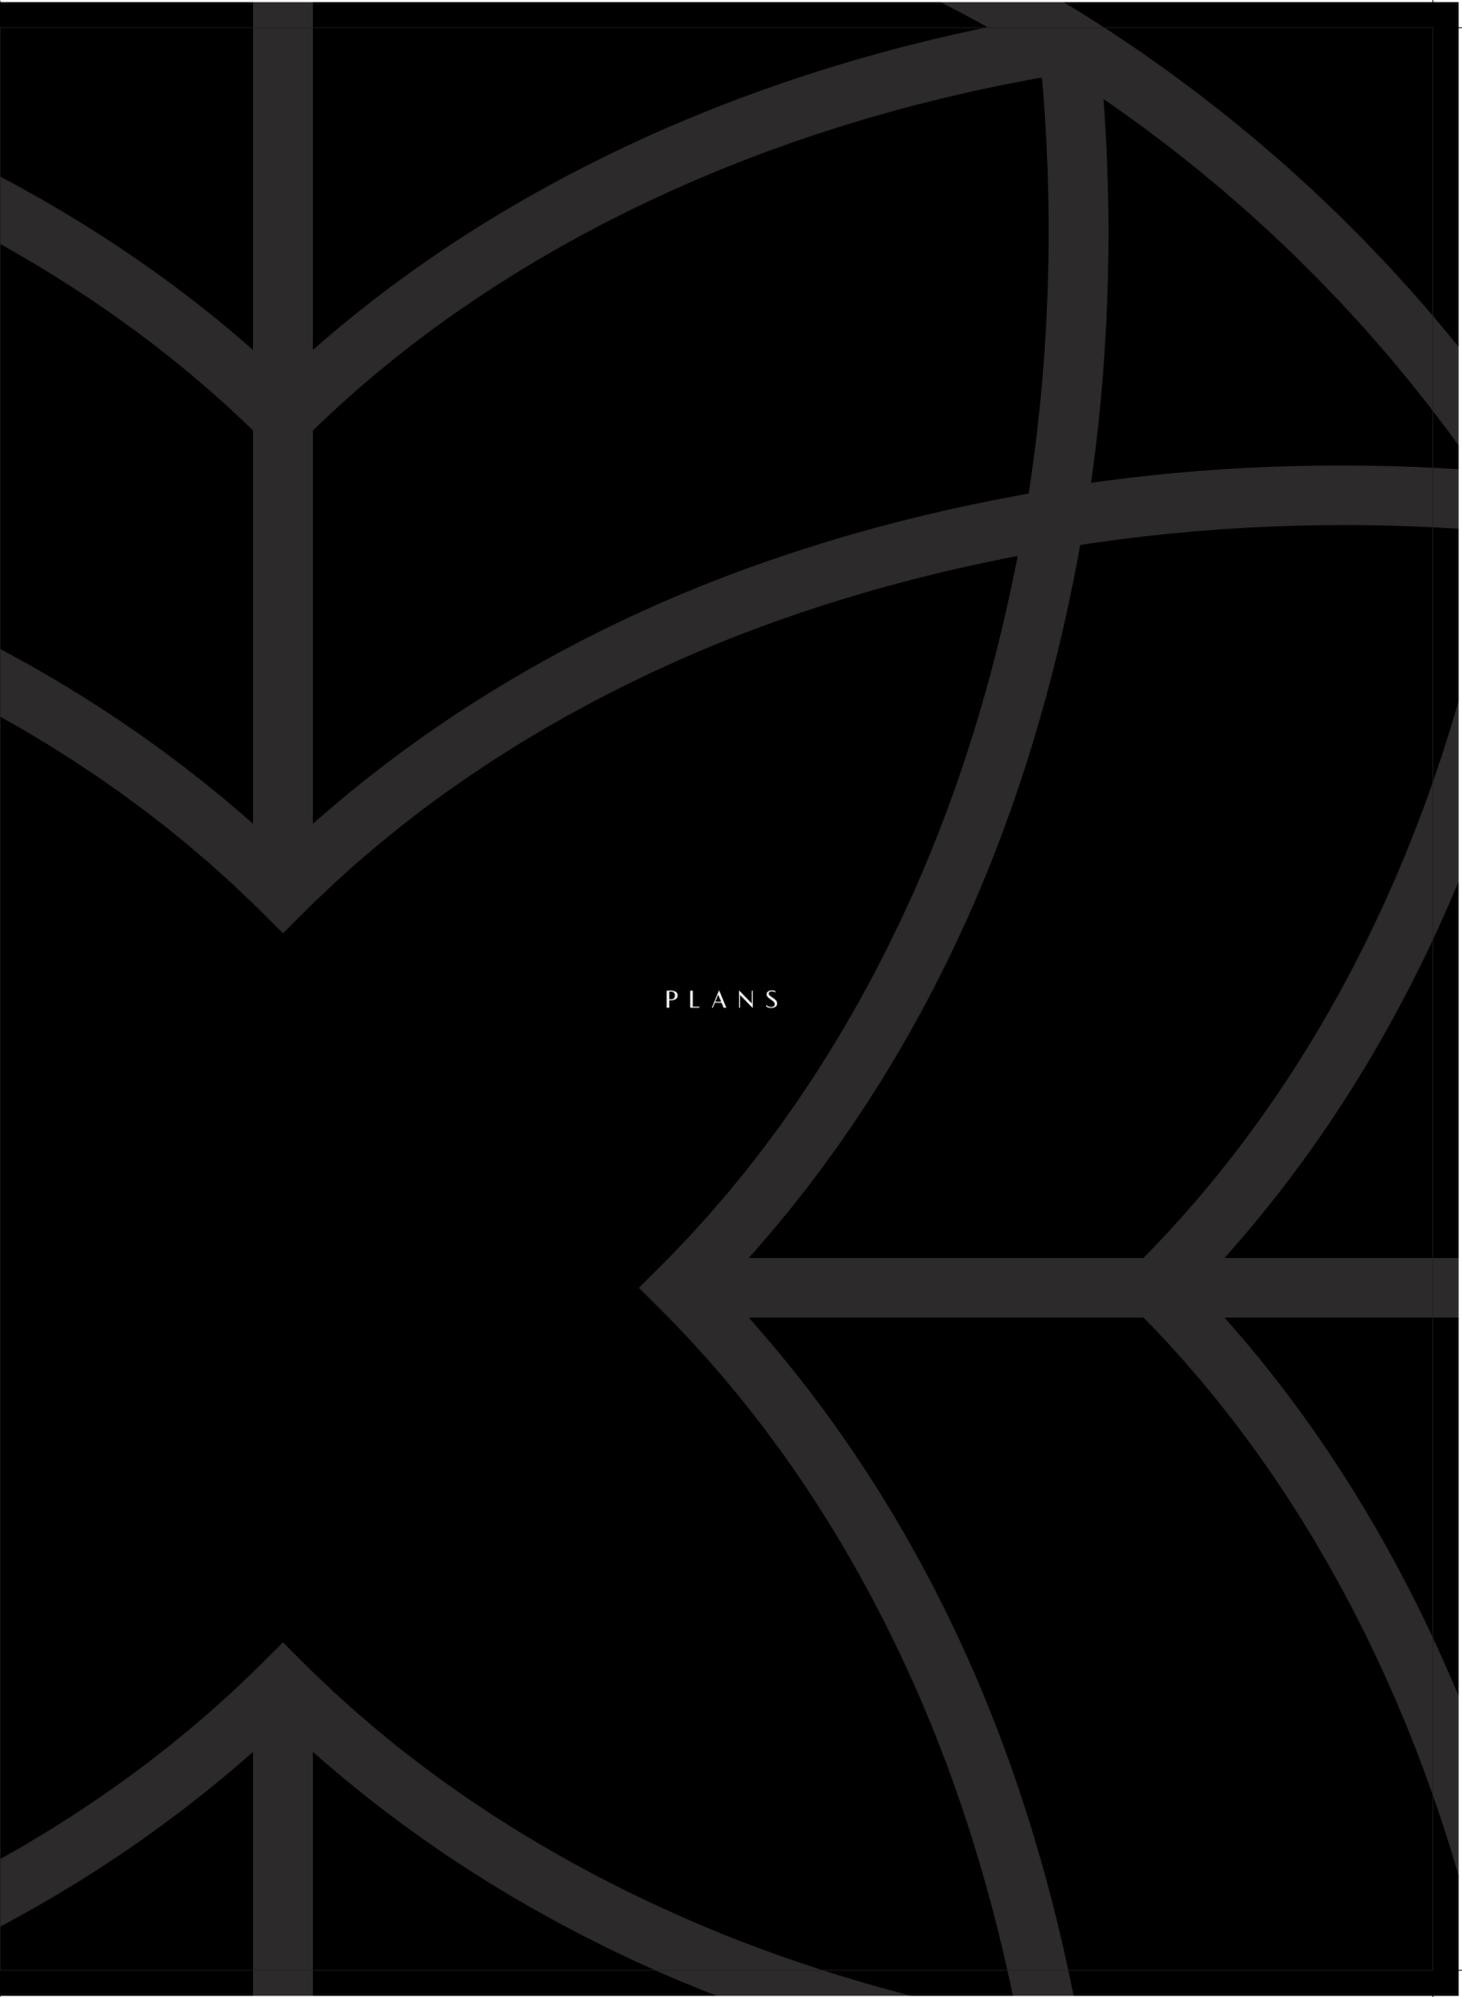 

PLANS

MASTER PLAN

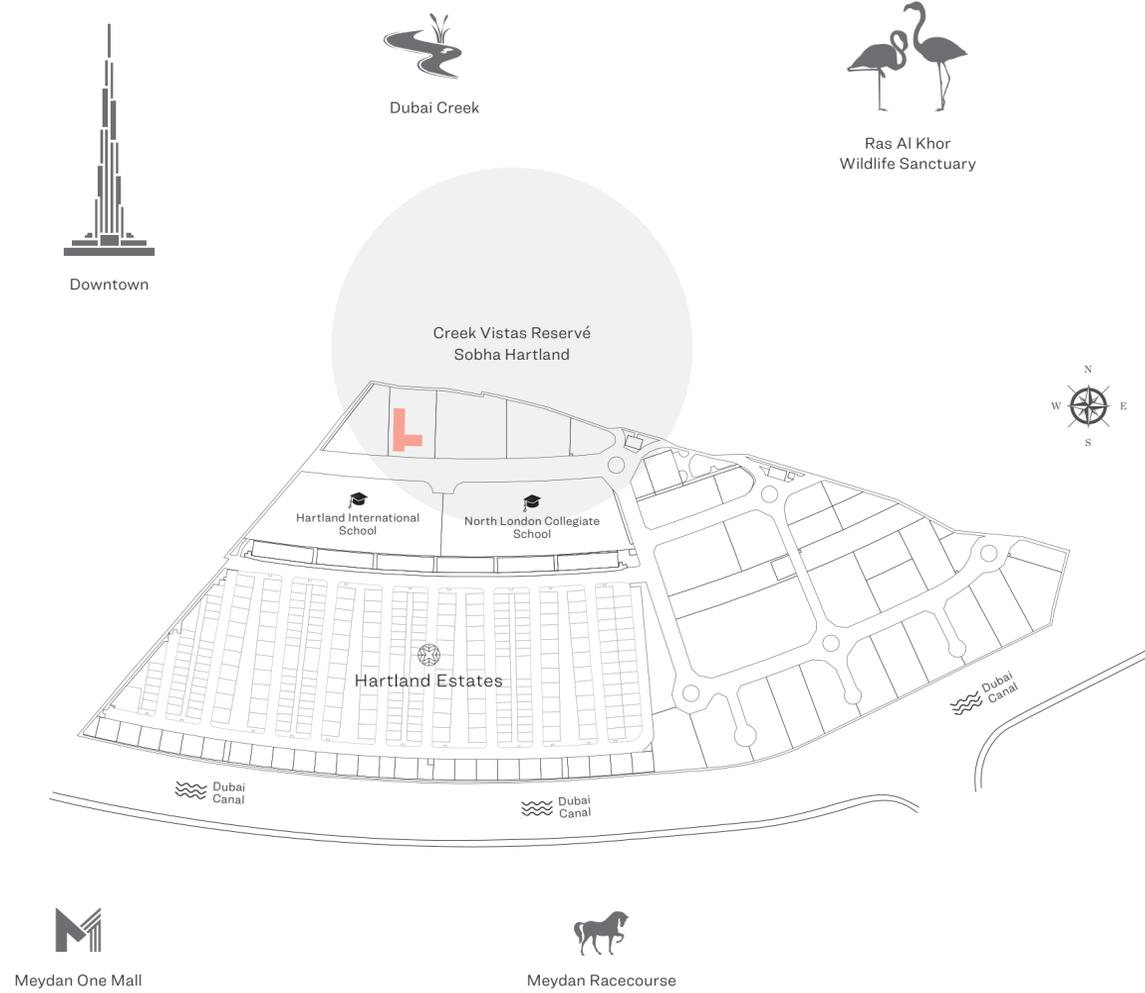

APARTMENT FEATURES

- 
 Variety of unit plans
- 
 Impeccable interiors
- 
 Undercover car parking
- 
 Choice of balcony in units
- 
 Bedroom wardrobe in all units



UNIT PLAN

- 1 BEDROOM - TYPE A
- 1 BEDROOM - TYPE B
- 1 BEDROOM - TYPE C
- 1 BEDROOM - TYPE D
- 2 BEDROOM - TYPE A
- 2 BEDROOM - TYPE B



1 BEDROOM - OPTIMA



Suite Area - 439.06 Sq.Ft.
 Balcony Area - 49.30 Sq.Ft.
 Net Saleable Area - 488.36 Sq.Ft.

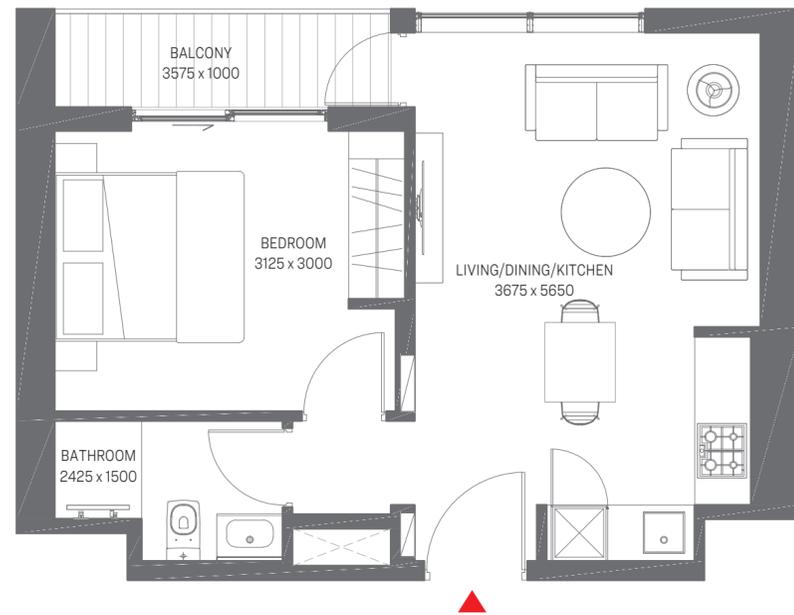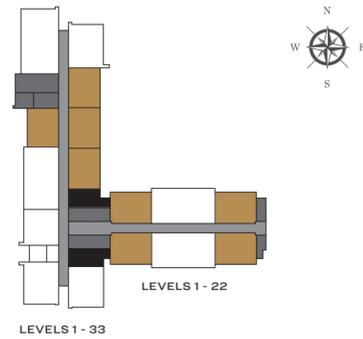

Disclaimer: 1. All dimensions are in metric, measured to wall finishes. 2. All materials, dimensions & drawings are approximate. 3. Information is subject to change without notice, at developer's absolute discretion. 4. Actual area may vary from the stated area. 5. Drawing are not to scale. 6. All images used are for illustrative purpose only and do not represent the actual size, features, specifications, fittings and furnishings. 7. The developer reserves the right to make revisions/ alterations, at its absolute discretion, without any liability whatsoever.



1 BEDROOM - PRIMA

Suite Area - 584.16 Sq.Ft.
 Balcony Area - 584.16 Sq.Ft.

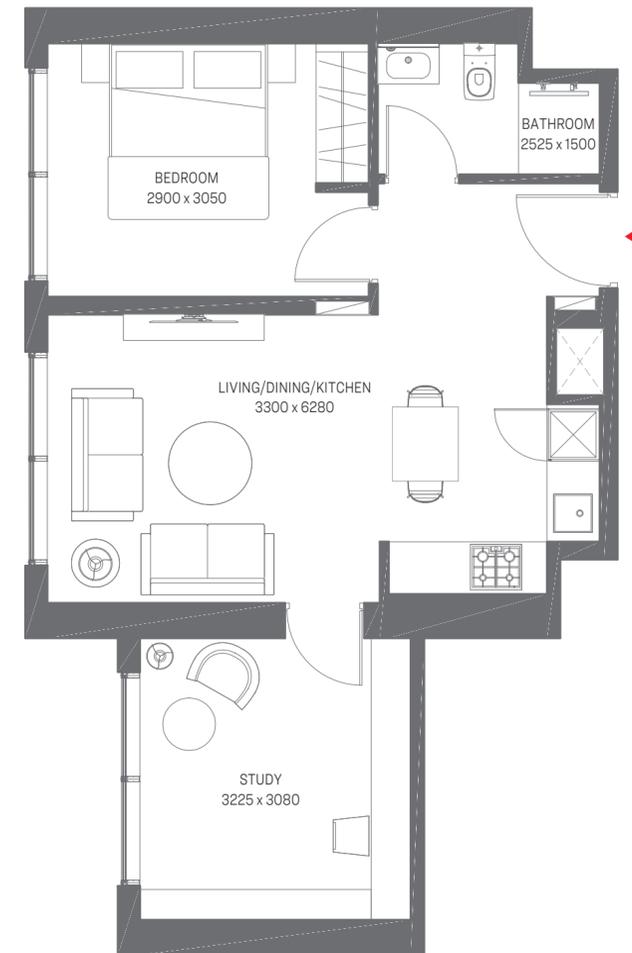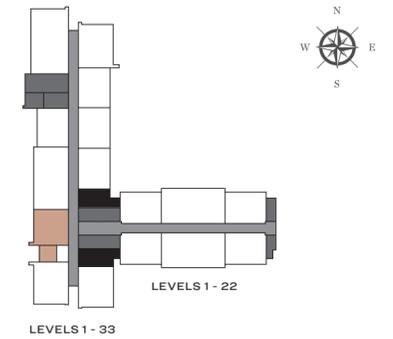

2 BEDROOM - OPTIMA



Suite Area - 746.69 Sq.Ft.
 Balcony Area - 49.30 Sq.Ft.
 Net Saleable Area - 795.99 Sq.Ft.

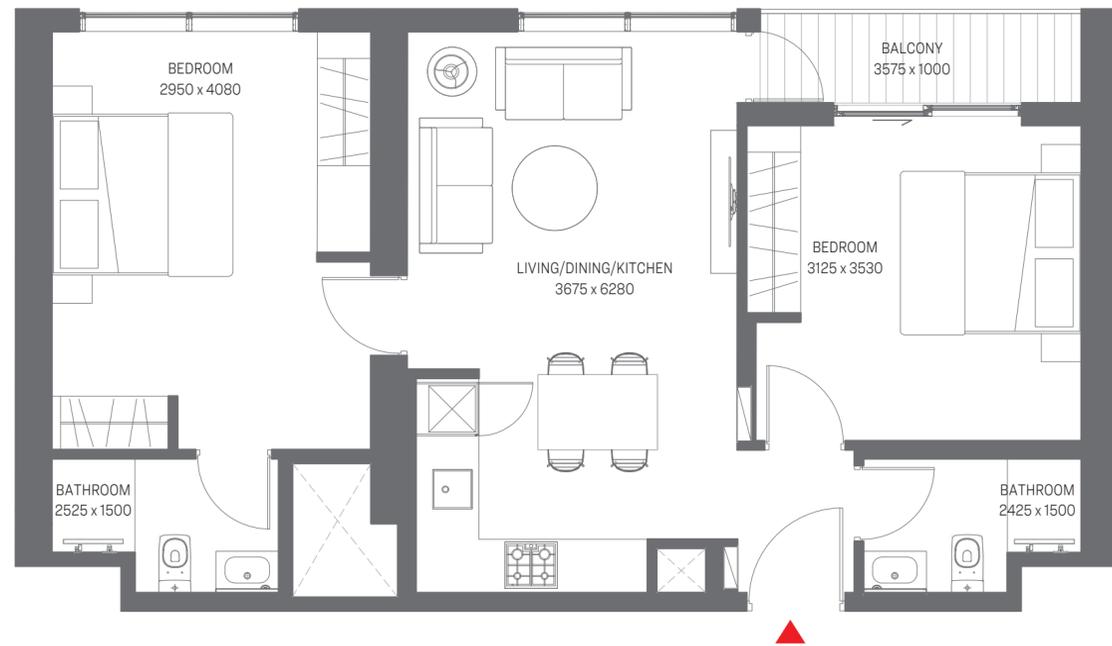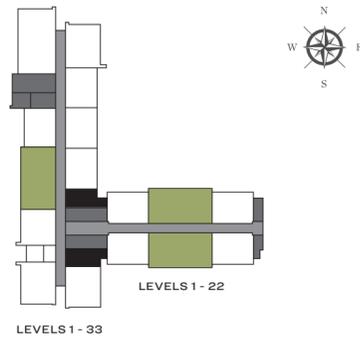

2 BEDROOM APARTMENT

TYPE B (corner units with two balconies)

Suite Area - 730.01 Sq Ft
 Balcony Area - 168.99 Sq Ft
 Net Saleable Area - 899 Sq Ft

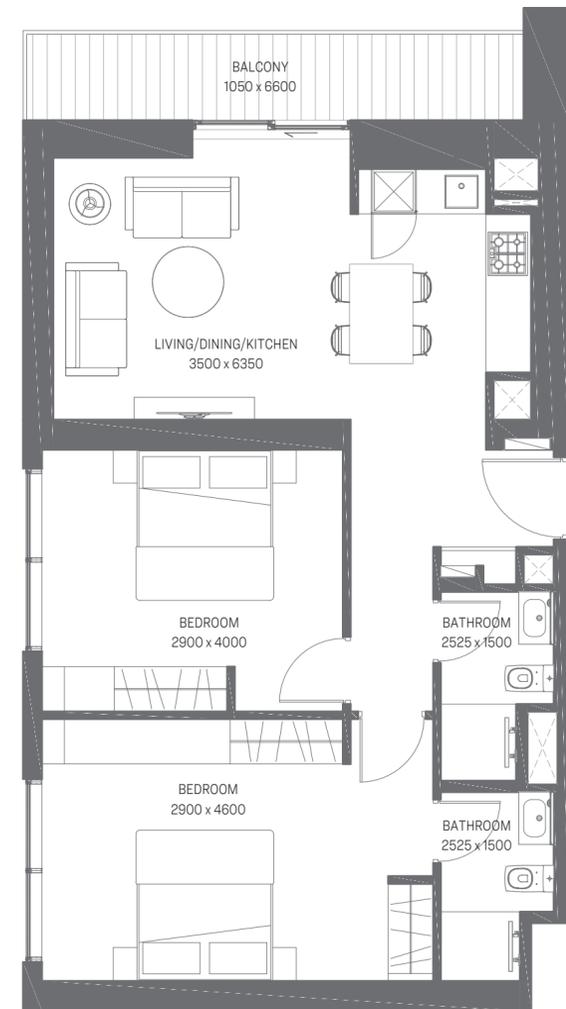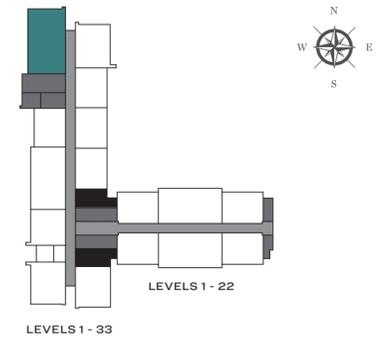

UAE

SOBHA LLC

P.O. Box 125250
13th Floor, Sobha Sapphire,
Business Bay (Al Khail Road Entrance)
Dubai, UAE
Tel : +971 4 423 8064
Fax : +971 4 368 7852
www.sobharealty.com

SOBHA HARTLAND

Nad Al Sheba 1
Sobha Hartland Site Office
Dubai, UAE
Tel : +971 800 999 999
www.sobharealty.com

SOBHA BRAND STUDIO

Sobha Sales Gallery, Eiffel 2 Building,
Next to Lamborghini Showroom,
Sheikh Zayed Road
Dubai, UAE.
Tel : +971 4 423 8064, Ext : 1600
www.sobharealty.com

UK

SOBHA GLOBAL STUDIO

92 Park Lane, Mayfair,
London, W1K 7TA,
United Kingdom.
Tel : +44 (0) 207 099 1000
Email : londonhq@sobha-me.com
www.sobharealty.com

CHINA

SOBHA REPRESENTATIVE OFFICE

42F, No.116B,
West Nanjing Road,
Shanghai, China.
www.sobharealty.com

SINGAPORE

SOBHA LIMITED

10 Anson Road, #22-08
International Plaza
Singapore - 079903
Tel : +65 6226 3494
Fax : +65 6226 3053
Email : sales.singapore@sobha.com

INDIA

BENGALURU

SOBHA

Sarjapur, Marthahalli
Outer Ring Road (ORR)
Devarabisanahalli, Bellandur Post,
Karnataka - 560103
Tel : +91 80 46464500 (Luxury)
+91 80 49202477 (Dream Series)
Email : marketing@sobha.com (Luxury)
new.enquiries@sobha.com(Dream Series)

KOCHI

SOBHA LIMITED

5th Floor, West Wing,
Jomer Symphony, Chalickavattom,
Vytila, Kochi-682019
Tel : +91 96 33 00 8080
Email : salescochin@sobha.com

CHENNAI

SOBHA LIMITED

Kothari Buildings, 1st Floor,
No.115, Nungambakkam High Road,
Nungambakkam - 600034
Tel : +91 44 28334567
Email : marketing.chennai@sobha.com

KOZHIKODE

SOBHA LIMITED

1st Floor, Empora Gemz,
NH Bypass Road, Near Thondayad Junction
Nellikode Post - 673016
Tel : +91 96 3300 7070
Email : sales.calicut@sobha.com

DELHI NCR

SOBHA LIMITED

5th Floor, Rider House
Plot No. 136 - P Sector - 44
Gurgaon - 122003
Tel : +91 124 4706666
Email : sales.ncr@sobha.com

PUNE

SOBHA LIMITED

5th Floor, Parakh House
S. No. 1, Plot No. 255
Boat Club Road - 411001
Tel : +91 20 66251444
Email : punemarketing@sobha.com

THRISSUR

SOBHA CITY

Sobha City,
Puzhakkal Padam, Puzhakkal,
Guruvayur Road - 680553
Tel : + 91 96 3390 9090
Email : sls.sobhacity@sobha.com

COIMBATORE

SOBHA LIMITED

3rd Floor, Vetri Tower -1020,
Opp. CSI Girls Higher Sec School,
Avinashi Road Near VOC Park - 641 018
Tel : +91 93 6070 7070
Email : sales.coimbatore@sobha.com

GANDHINAGAR

SOBHA LIMITED

Block 41, Zone-4, Shram Marg (Road 4B),
GIFT City, Gandhinagar,
Gujarat - 382355
Tel : +91 74 8600 0666
Email : sales.gift@sobha.com

Disclaimer: The plans, specifications, images and other details herein are only indicative and the Developer/Owner reserves the right to change these as required in accordance the Authority norms. The printed material does not constitute an offer and/or contract of any type between the Developer/Owner and the recipient. Any purchaser/lessee of this development shall be governed by the terms and conditions of the Agreement for Sale/Lease entered into between the two parties, and no details mentioned in this printed material shall in any way govern such transactions. All images used are for illustration purposes only.